



SNIT:

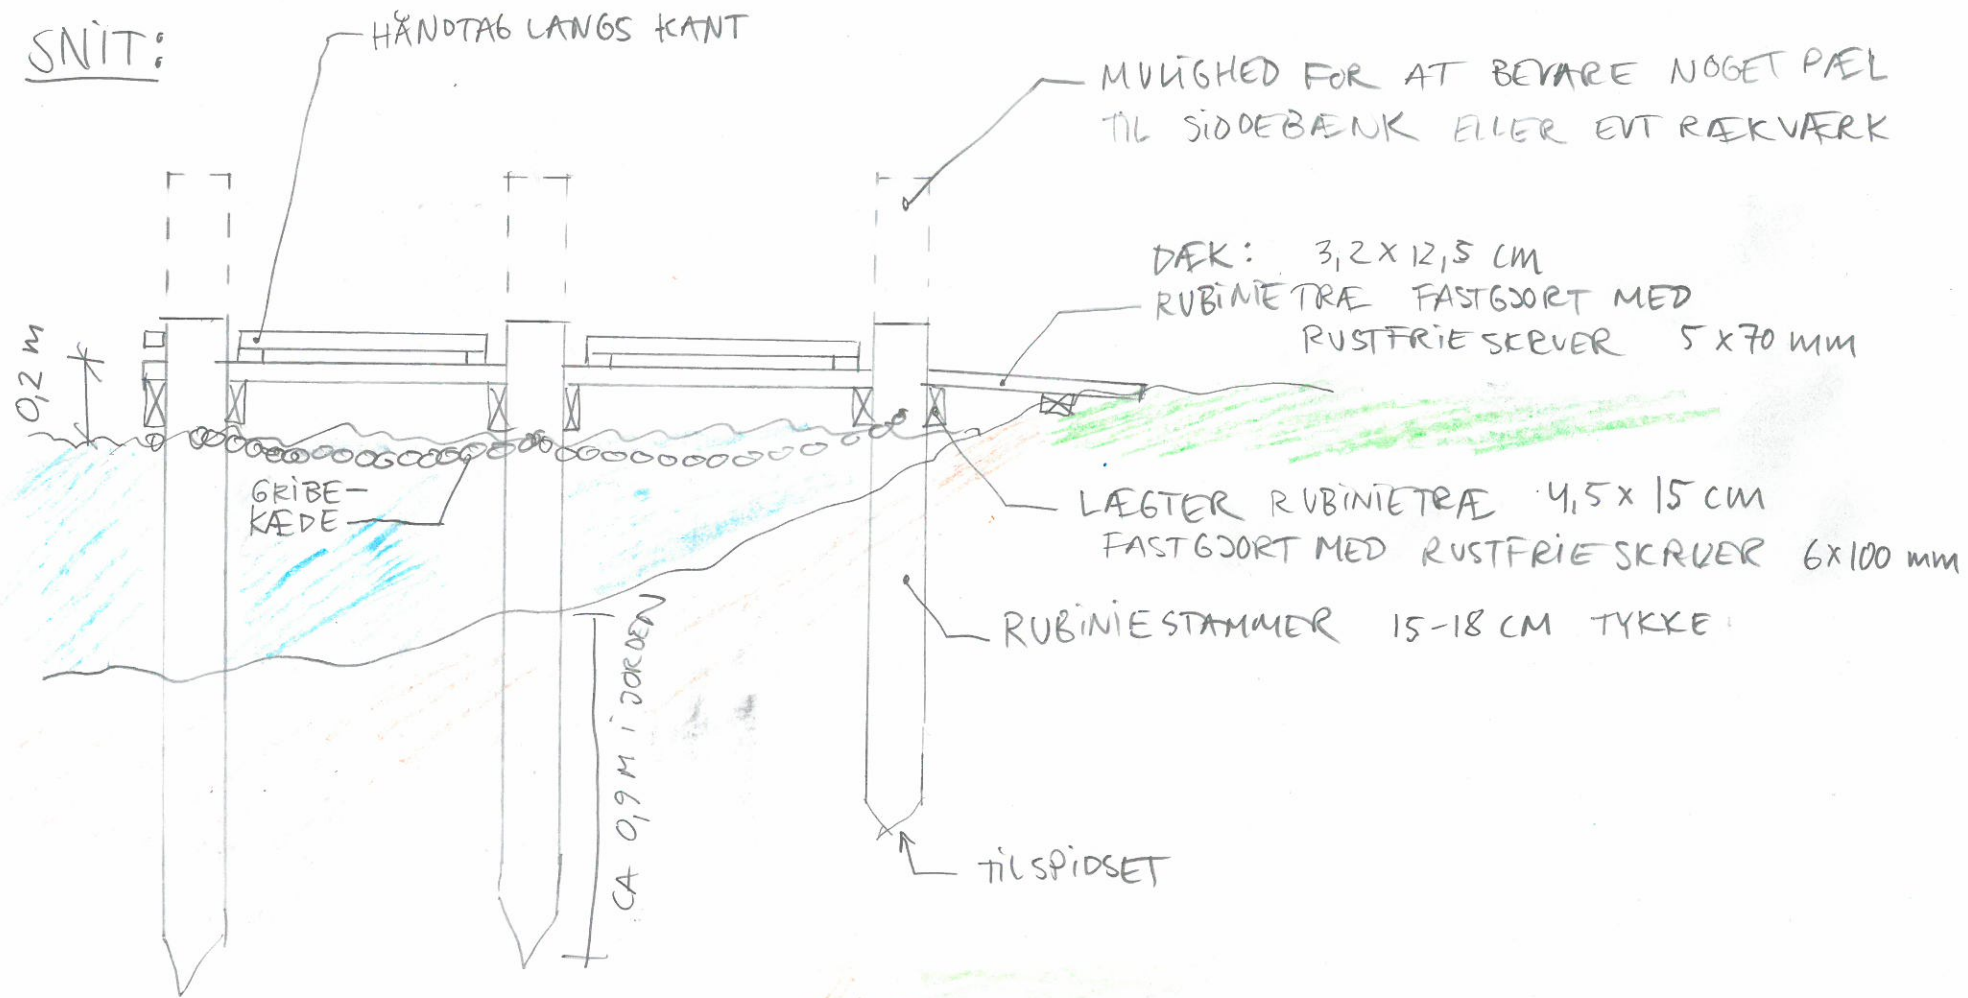

PLAN:

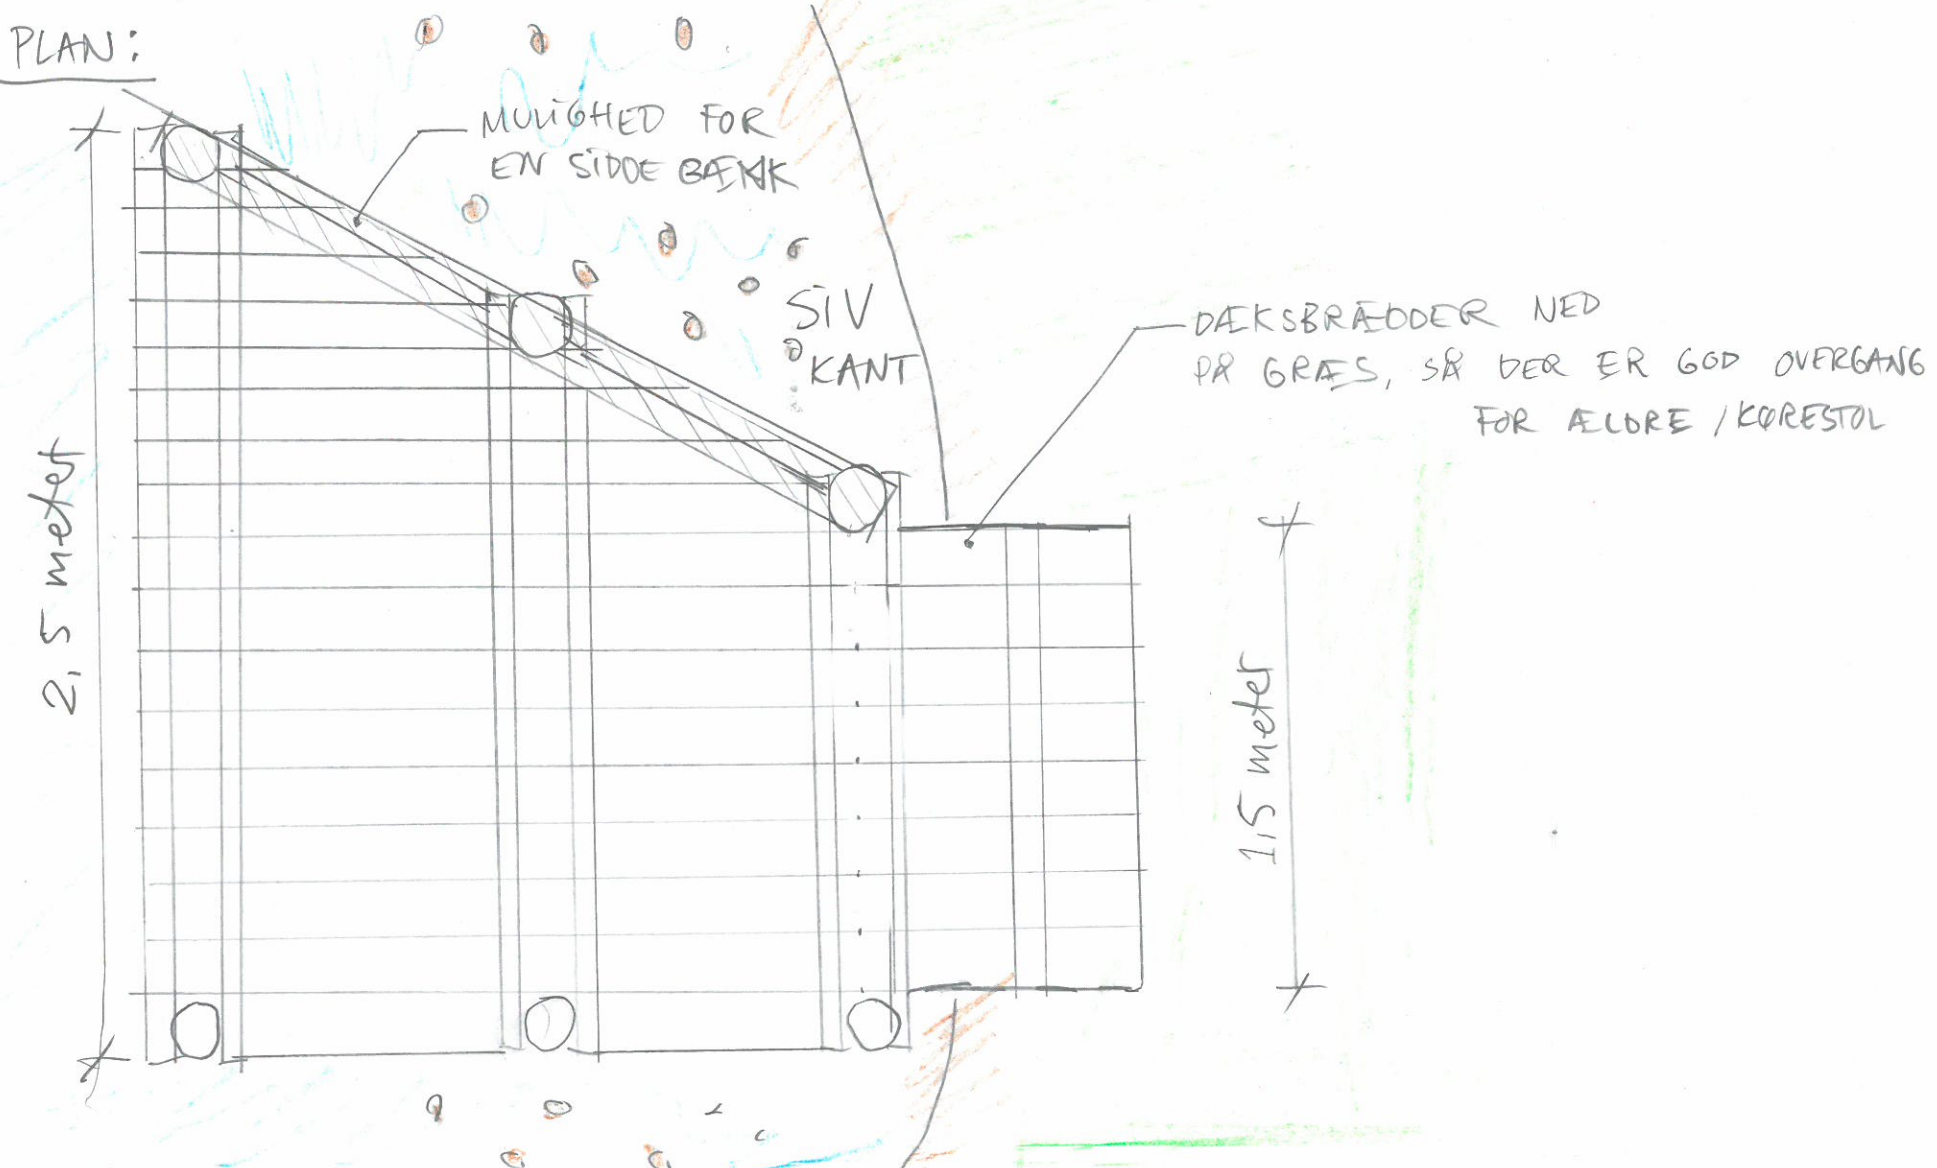

OVERSIGTSPLAN:



PLACERES MIDT I GADEKÆR CA 1:500 IND MOD GRØNNING

FISKEBRO
 KATTINGE LANDSBY GADEKÆR
 KONTAKTPERSON:
 JESPER TORNBORG 40262447
 12. MAJ 2016 1:200